




**Chris Harris**  
Licensed Real Estate Salesperson  
022 587 9179



Chris Harris  
Licensed Real Estate Salesperson  
022 587 9179




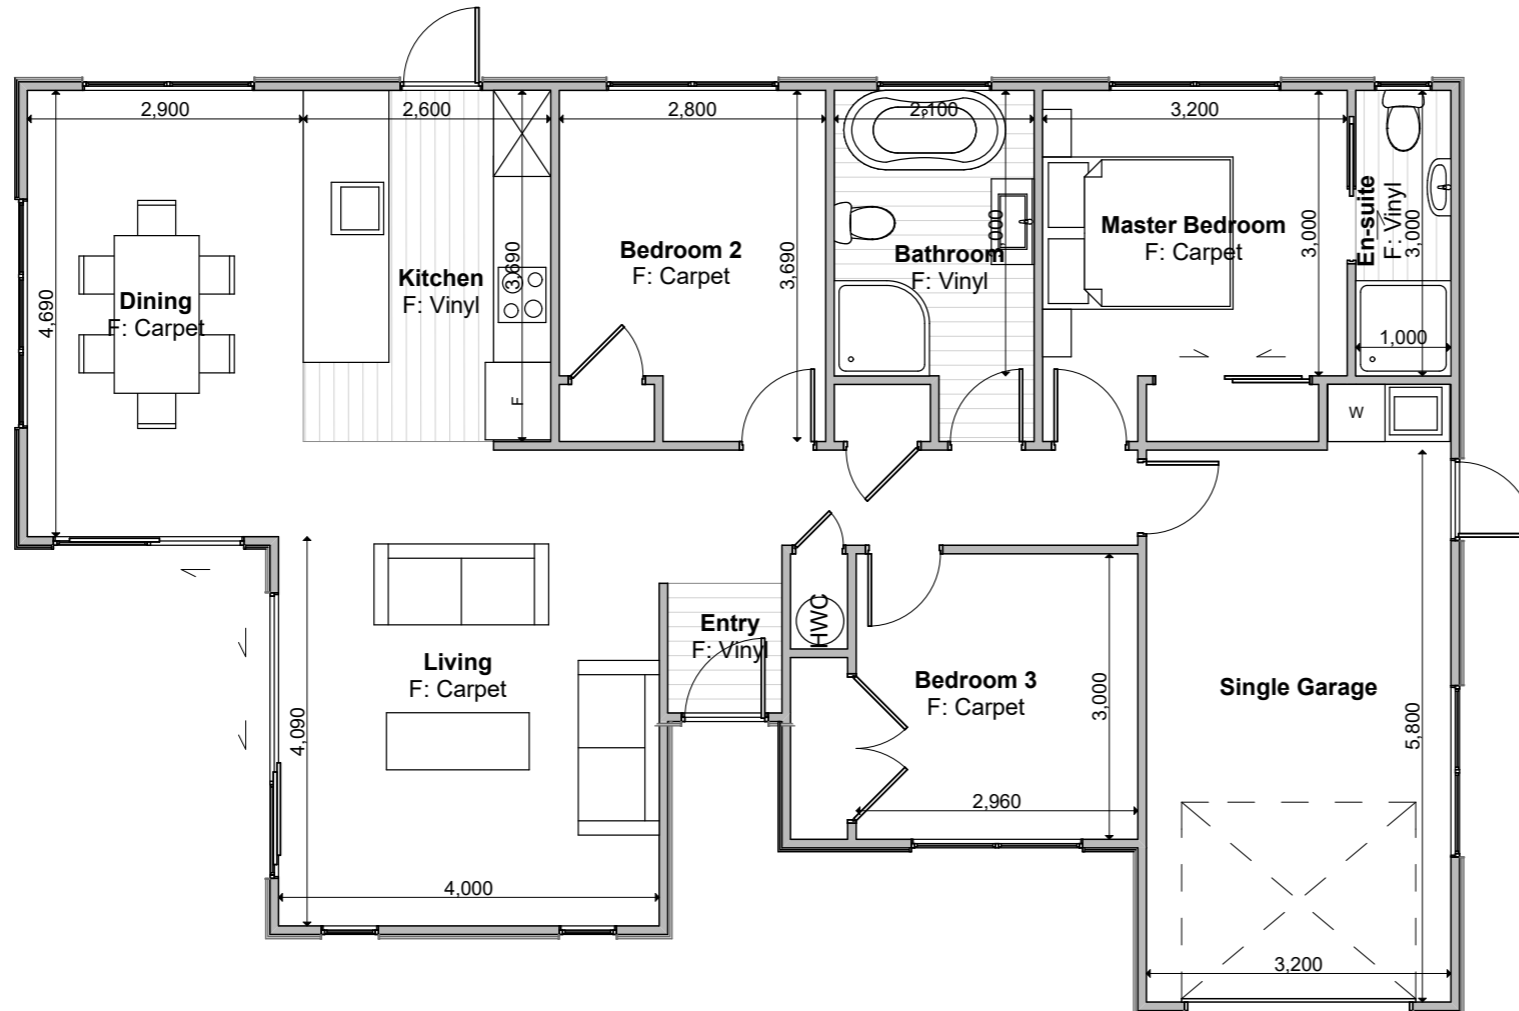



**KAIAPOI DESIGN**

**Floor Area = 121m<sup>2</sup>**

- Cladding 1 = Linea Weatherboards on cavity
- Cladding 2 = Cedar Shiplap on cavity
- Roofing = Corrugated Colorsteel


**Chris Harris**  
Licensed Real Estate Salesperson  
022 587 9179

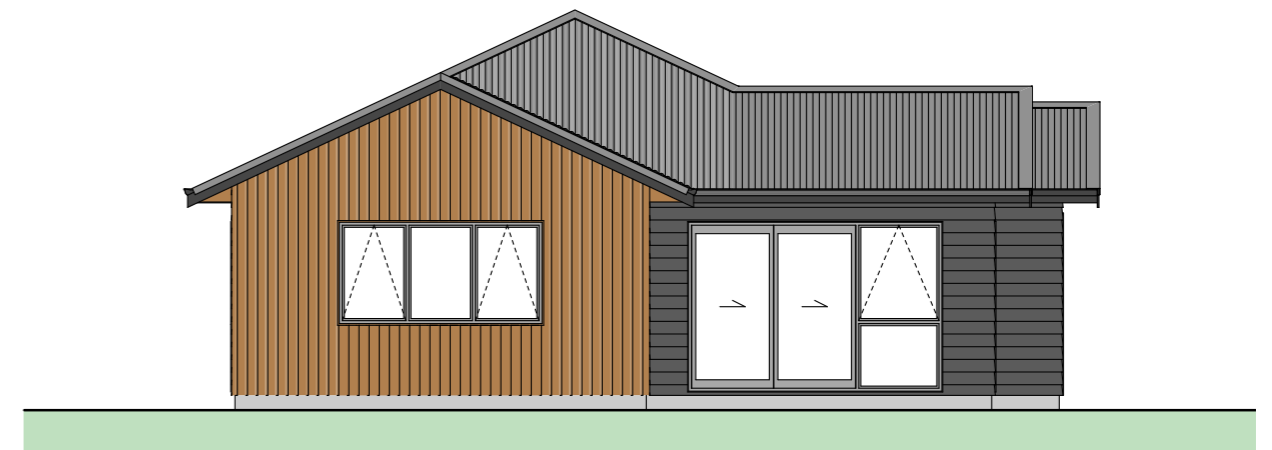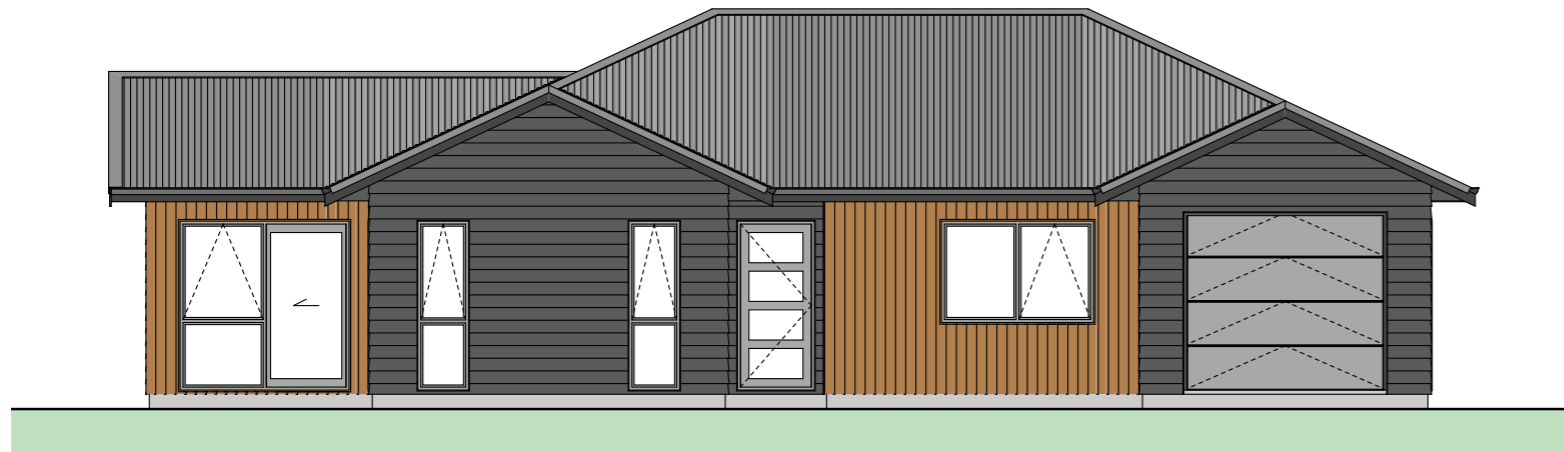

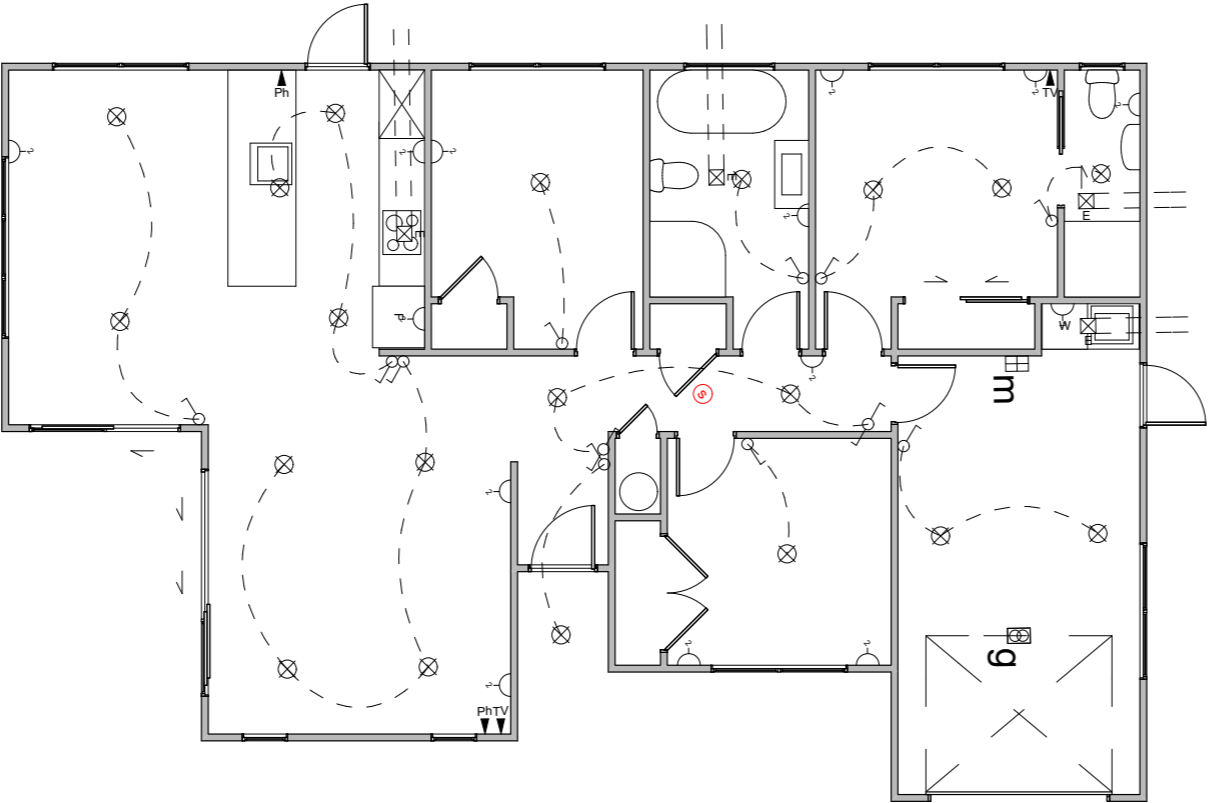

**Electrical Legend**

- Light switch
- ⌘ Two way light switch
- Feature light
- ⊗ External wall light
- ⊗ Recessed downlight
- Fluorecent light
- ⌘ Power point
- M Meter box
- D Distribution board
- G Garage door motor
- S Smoke detector
- E Extractor fan
- P Phone outlet
- T Television outlet

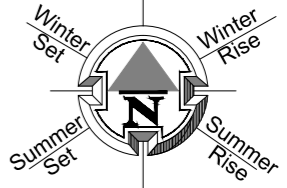

LEGEND	
	GRASS. HYDROSEED WITH 100MM TOPSOIL.
	BRUSHED FINISH CONCRETE.
	CONCRETE: EXPOSED AGGREGATE FINISH OR COLOURED FINISH OR SAWCUTS AT 0.6M CTRS
	STONES (PERMEABLE)
	STONES (PERMEABLE) WITH FLAGSTONE STEPPING STONES
	INDICATIVE BATTER BANK. REFER SURVEY DOCUMENTS FOR DETAILS.
	SERVICE AREA FOR BINS.
	LB LETTERBOX
	WL WASHING LINE
	1.8M HIGH ROUGH SAWN CLOSED BOARDED TIMBER FENCE.
	1.8M HIGH OPEN SLAT TIMBER SCREEN.
	1.5M HIGH HORIZONTAL OPEN SLAT TIMBER FENCE.
	1.2M HIGH HORIZONTAL OPEN SLAT TIMBER FENCE.
	INDICATIVE RETAINING WALL (REFER ENGINEERS DOCUMENTATION).
<b>PRINT IN COLOUR</b>	
SCALE 1:200 @ A3	
COPYRIGHT © HOUSE OF ORANGE DESIGN LTD	
<b>LANDSCAPE SCHEDULE OF AREAS:</b>	
SITE AREA:	350 M <sup>2</sup>
PERMEABLE AREA:	182 M <sup>2</sup> ( 52 %)
CONCRETE:	45.62 M <sup>2</sup>
GARDEN:	38.70 M <sup>2</sup>
LAWN:	104.50 M <sup>2</sup>
STONES:	40 M <sup>2</sup>
FENCE RS 1.8M:	2.7 LIN. M
SCREEN 1.8M:	3 LIN. M
FENCE SLAT 1.5M:	22.50 LIN. M
FENCE SLAT 1.2M:	17 LIN. M
VEHICULAR CROSSING:	9.80 M <sup>2</sup>
-FENCE LENGTH INCLUDES GATE. ALL GATES ARE BLACK POWDERCOATED.	
- 100X50 H5 GARDEN EDGING.	
- ALL RETAINING WALLS, BATTER BANKS, M <sup>2</sup> AREAS, FENCING HEIGHTS AND LENGTHS ARE SUBJECT TO FINAL FINISHED GROUND LEVEL HEIGHT AND EARTHWORKS PLAN AND ARE SUBJECT TO CHANGE.	



SUBTROPICAL

TYPE 1 PLANT SELECTION OPTIONS:

KEY	DESCRIPTION	AKE AKE	GRISELINIA	PITTOSPORUM
	PLANT ATTRIBUTES: - EVERGREEN - HEDGING SELECTION			

TYPE 3 PLANT SELECTION OPTIONS:

KEY	DESCRIPTION	HOHERIA	KOWHAI	TITOKI
	PLANT ATTRIBUTES: - NZ NATIVE - FEATURE TREE			

TYPE 6 PLANT SELECTION OPTIONS:

KEY	DESCRIPTION	APODASMIA SIMILIS OIOI	ANEMANTHELE LESSONIANA 'WIND GRASS'	ARTHROPODIUM CIRRATUM 'RENGA RENG'	ASTILIA BANKSII	CANNA LILIES	CHOISYA TERNATA 'MEXICAN ORANGE BLOSSOM'
	PLANT ATTRIBUTES: - EVERGREEN - SHRUBS						
	COROKIA CULTIVARS	FLAX CULTIVARS	CABBAGE TREE	LAVENDER	MUEHLENBECKIA ASTONII	PSEUDOPANAX CULTIVARS	UGNI MOLINAE 'NZ CRANBERRY'