

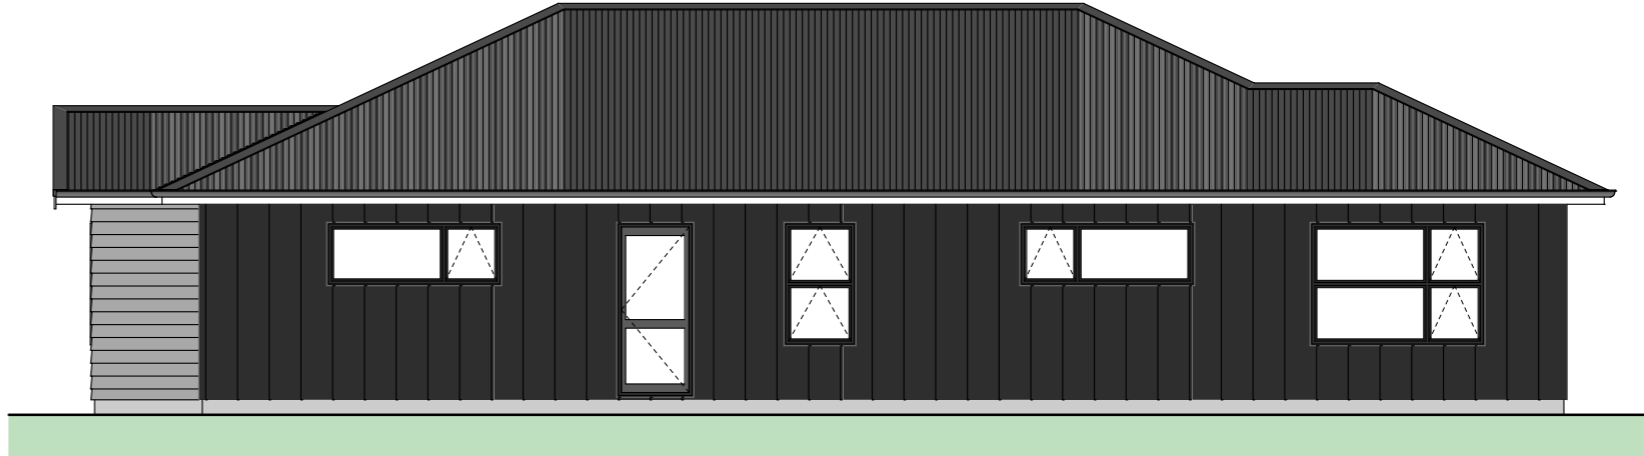


**Floor Area = 127m<sup>2</sup>**

- Cladding 1 = Linea Weatherboards on cavity
- Cladding 2 = Axon on cavity
- Roofing = Corrugated Colorsteel


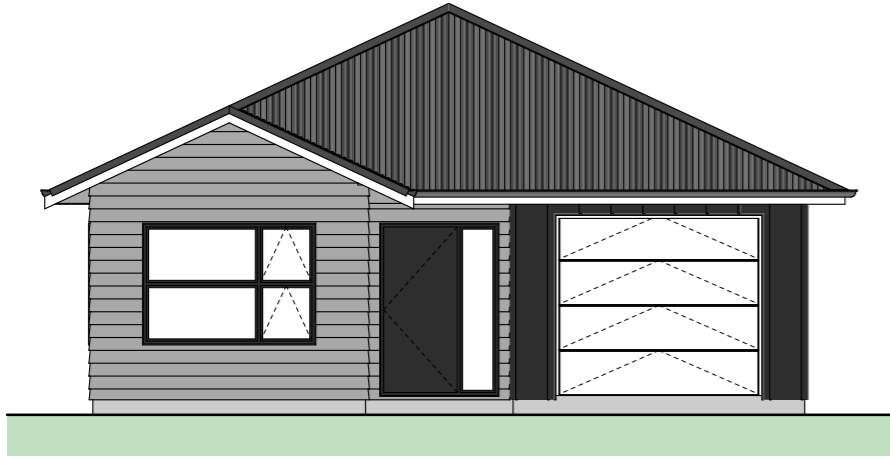


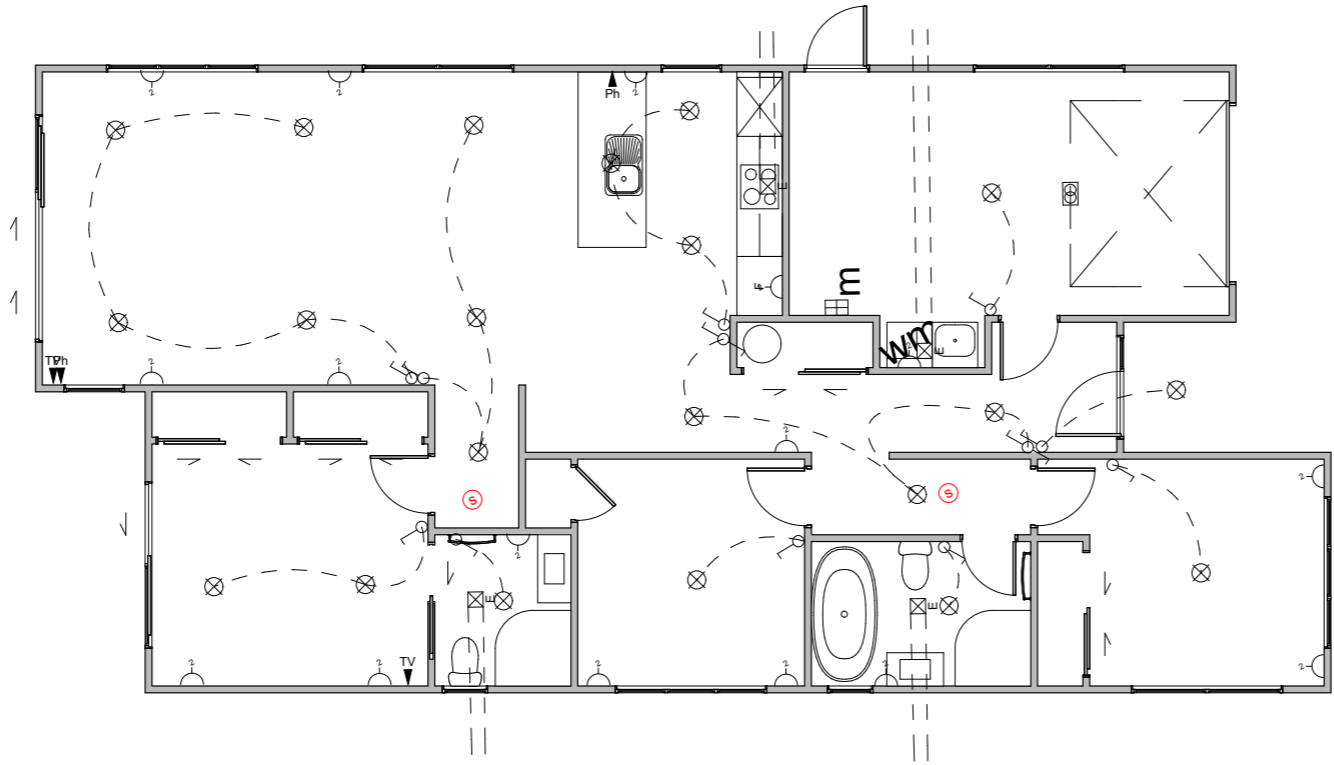

Electrical Legend

- Light switch
- ⌘ Two way light switch
- Feature light
- ⊞ External wall light
- ⊗ Recessed downlight
- Fluorecent light
- ⌋ Power point
- M Meter box
- D Distribution board
- G Garage door motor
- S Smoke detector
- ⊞ Extractor fan
- ▲ Phone outlet
- ▲ Television outlet



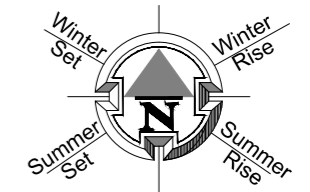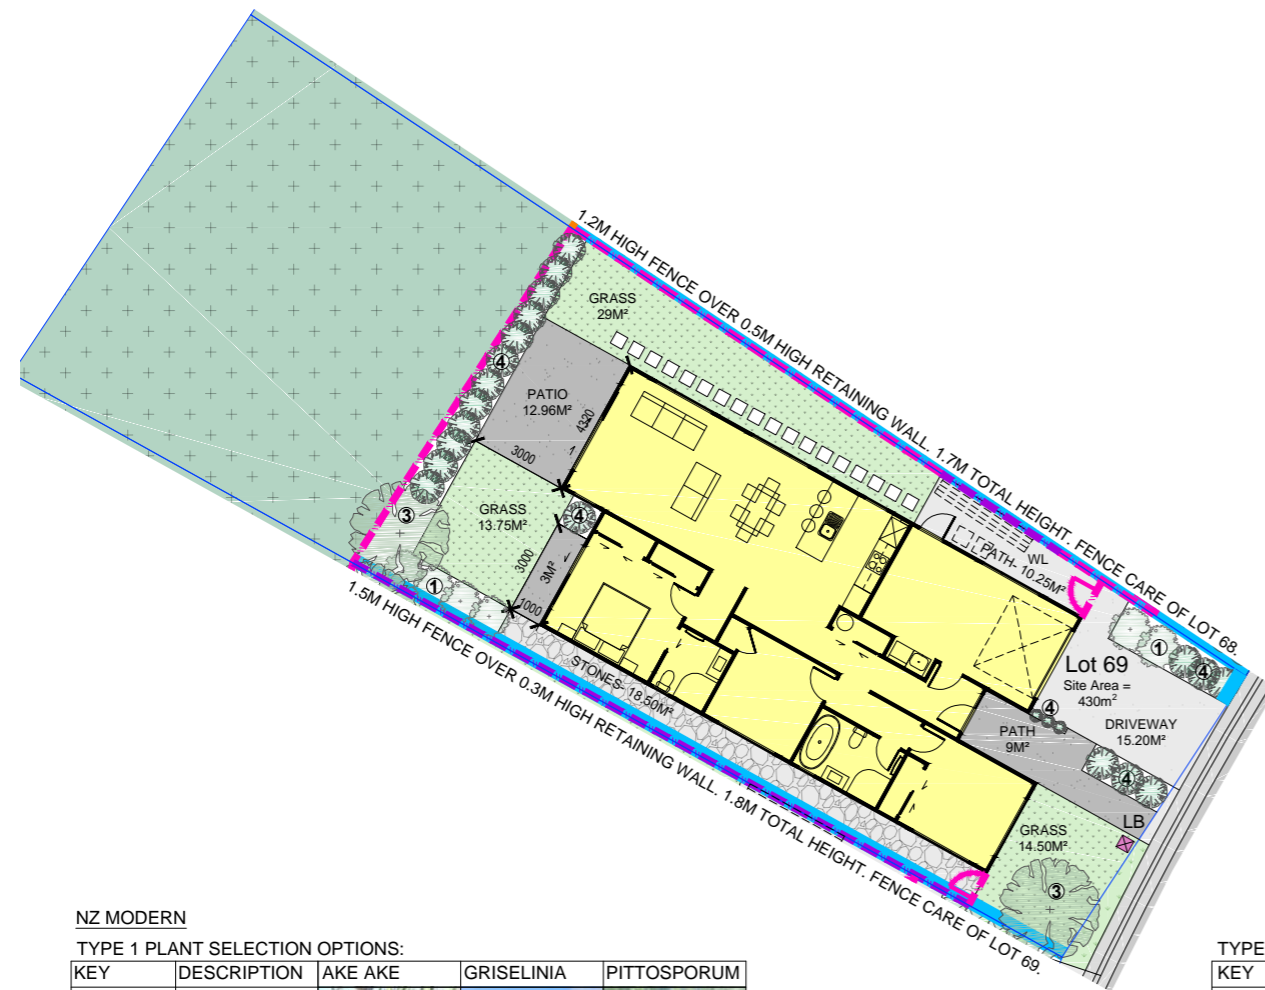

**LEGEND**

	GRASS. HYDROSEED WITH 100MM TOPSOIL.
	BRUSHED FINISH CONCRETE.
	CONCRETE: EXPOSED AGGREGATE FINISH OR COLOURED FINISH OR SAWCUTS AT 0.6M CTRS
	STONES (PERMEABLE)
	STONES (PERMEABLE) WITH FLAGSTONE STEPPING STONES
	INDICATIVE BATTER BANK. REFER SURVEY DOCUMENTS FOR DETAILS.
	SERVICE AREA FOR BINS.
	LETTERBOX
	WASHING LINE
	1.8M HIGH ROUGH SAWN CLOSED BOARDED TIMBER FENCE.
	1.8M HIGH OPEN SLAT TIMBER SCREEN.
	1.5M HIGH HORIZONTAL OPEN SLAT TIMBER FENCE.
	1.2M HIGH HORIZONTAL OPEN SLAT TIMBER FENCE.
	INDICATIVE RETAINING WALL (REFER ENGINEERS DOCUMENTATION).

**PRINT IN COLOUR**  
SCALE 1:200 @ A3  
COPYRIGHT © HOUSE OF ORANGE DESIGN LTD

**LANDSCAPE SCHEDULE OF AREAS:**

SITE AREA:	430	M <sup>2</sup>
PERMEABLE AREA:	252	M <sup>2</sup> (58.60%)
CONCRETE:	50.41	M <sup>2</sup>
GARDEN:	25	M <sup>2</sup>
LAWN:	57.25	M <sup>2</sup>
STONES:	18.50	M <sup>2</sup>
FENCE RS 1.8M:	-	LIN. M
SCREEN 1.8M:	-	LIN. M
FENCE SLAT 1.5M:	21.50	LIN. M
FENCE SLAT 1.2M :	15	LIN. M
VEHICULAR CROSSING:	-	M <sup>2</sup>

- FENCE LENGTH INCLUDES GATE. ALL GATES ARE BLACK POWDERCOATED.  
- 100X50 H5 GARDEN EDGING.  
- ALL RETAINING WALLS, BATTER BANKS, M<sup>2</sup> AREAS, FENCING HEIGHTS AND LENGTHS ARE SUBJECT TO FINAL FINISHED GROUND LEVEL HEIGHT AND EARTHWORKS PLAN AND ARE SUBJECT TO CHANGE.

**NZ MODERN**

**TYPE 1 PLANT SELECTION OPTIONS:**

KEY	DESCRIPTION	AKE AKE	GRISELINIA	PITTOSPORUM
①	PLANT ATTRIBUTES: - EVERGREEN - HEDGING SELECTION			

**TYPE 4 PLANT SELECTION OPTIONS:**

KEY	DESCRIPTION	APODASMA SIMILIS OIOI	ANEMANTHELE LESSONIANA 'WIND GRASS'	ARTHROPODIUM CIRRATUM 'RENGA RENG'	ASTILIA BANKSII	COROKIA CULTIVARS	FLAX CULTIVARS	HEBE	LAVENDER	MUEHLENBECKIA ASTONII	PSEUDOPANAX CULTIVARS	UGNI MOLINAE 'NZ CRANBERRY'
④	PLANT ATTRIBUTES: - EVERGREEN - SHRUBS (1M)											

**TYPE 3 PLANT SELECTION OPTIONS:**

KEY	DESCRIPTION	HOHERIA	KOWHAI	TITOKI
③	PLANT ATTRIBUTES: - NZ NATIVE - FEATURE TREE			

Placement	Colour	Sample/notes
Roof	Flaxpod	Corrugated Colorsteel
Fascia	Tui Tuft	
Gutters	Flaxpod	
Downpipes	Flaxpod	
Soffits	Wattyl Enclose 1/4	
Joinery	Appliance White	
Cladding 1 - Linea Weatherboard	Wattyl Winter Dreaming	
Cladding 2 - Axon	Wattyl Tasman Blue	
Schist	N/A	
Box corners	N/A	
Window surrounds	N/A	
Garage door - colour Profile	Flaxpod	Futura Woodgrain
Garage revels	Wattyl Enclose 1/4	
Front door - colour Profile	Flaxpod	LAT100
Notes		