




Lower Floor Plan

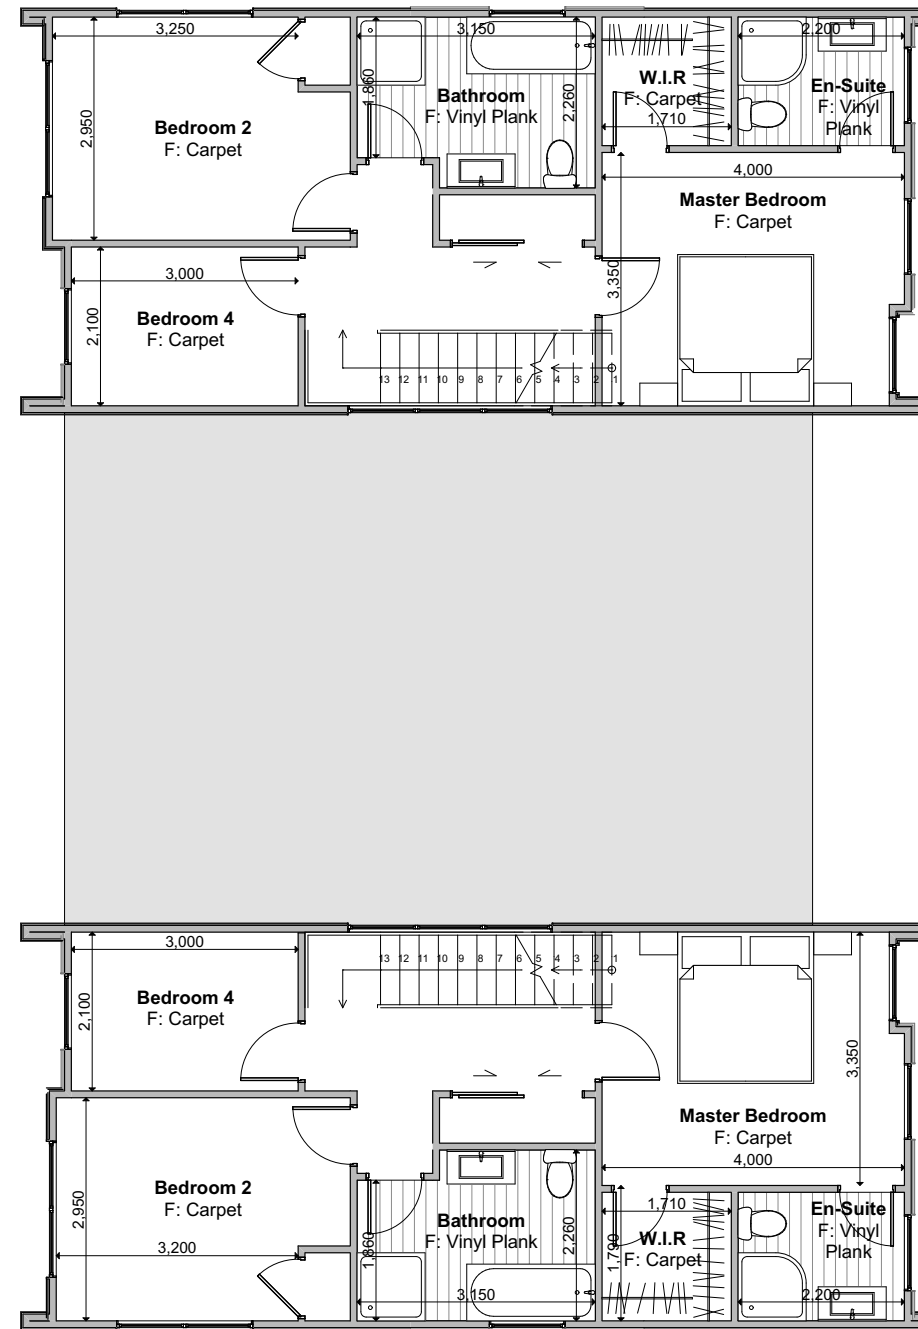


Upper Floor Plan

**RAKAIA DESIGN**

- Floor Area = 152m<sup>2</sup> (Per unit)**
- Cladding 1 = Linea Weatherboards on cavity
  - Cladding 2 = Cedar Shiplap on cavity
  - Cladding 3 = Horizontal Stria on cavity
  - Roofing = Corrugated Colorsteel

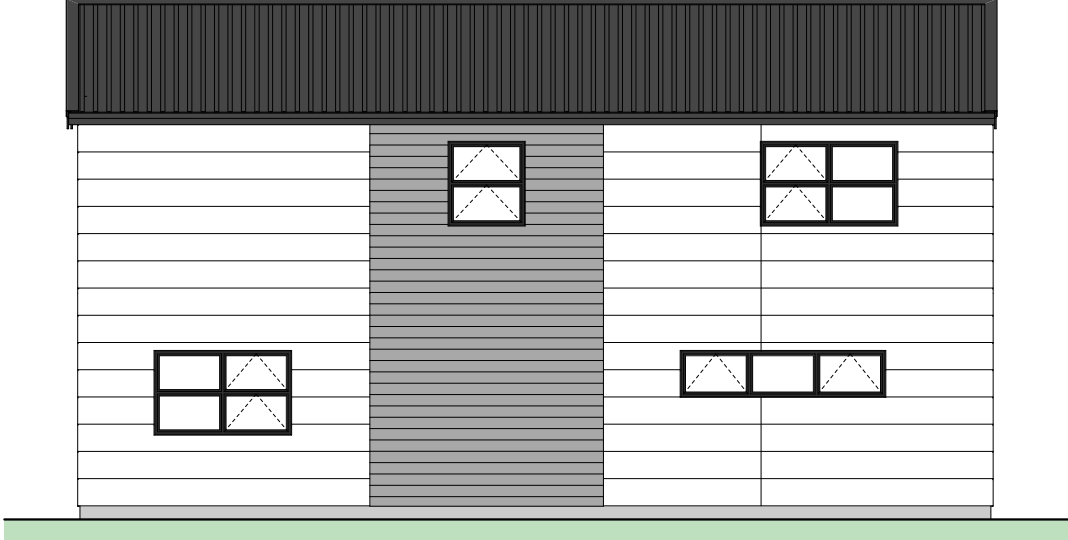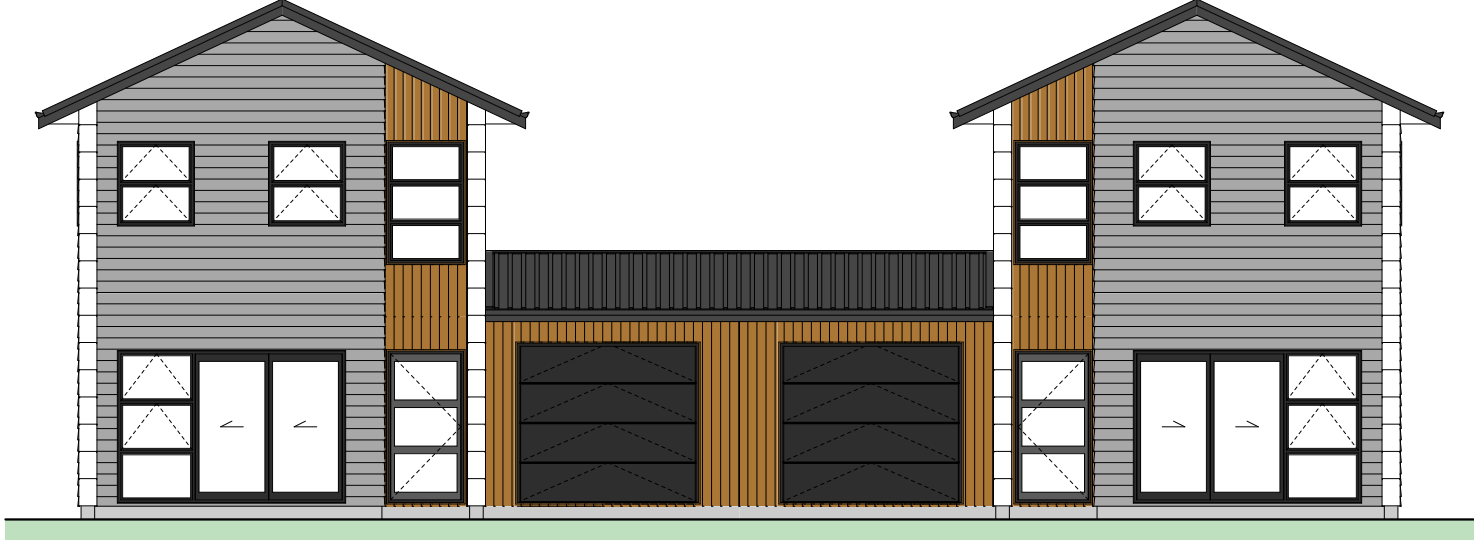




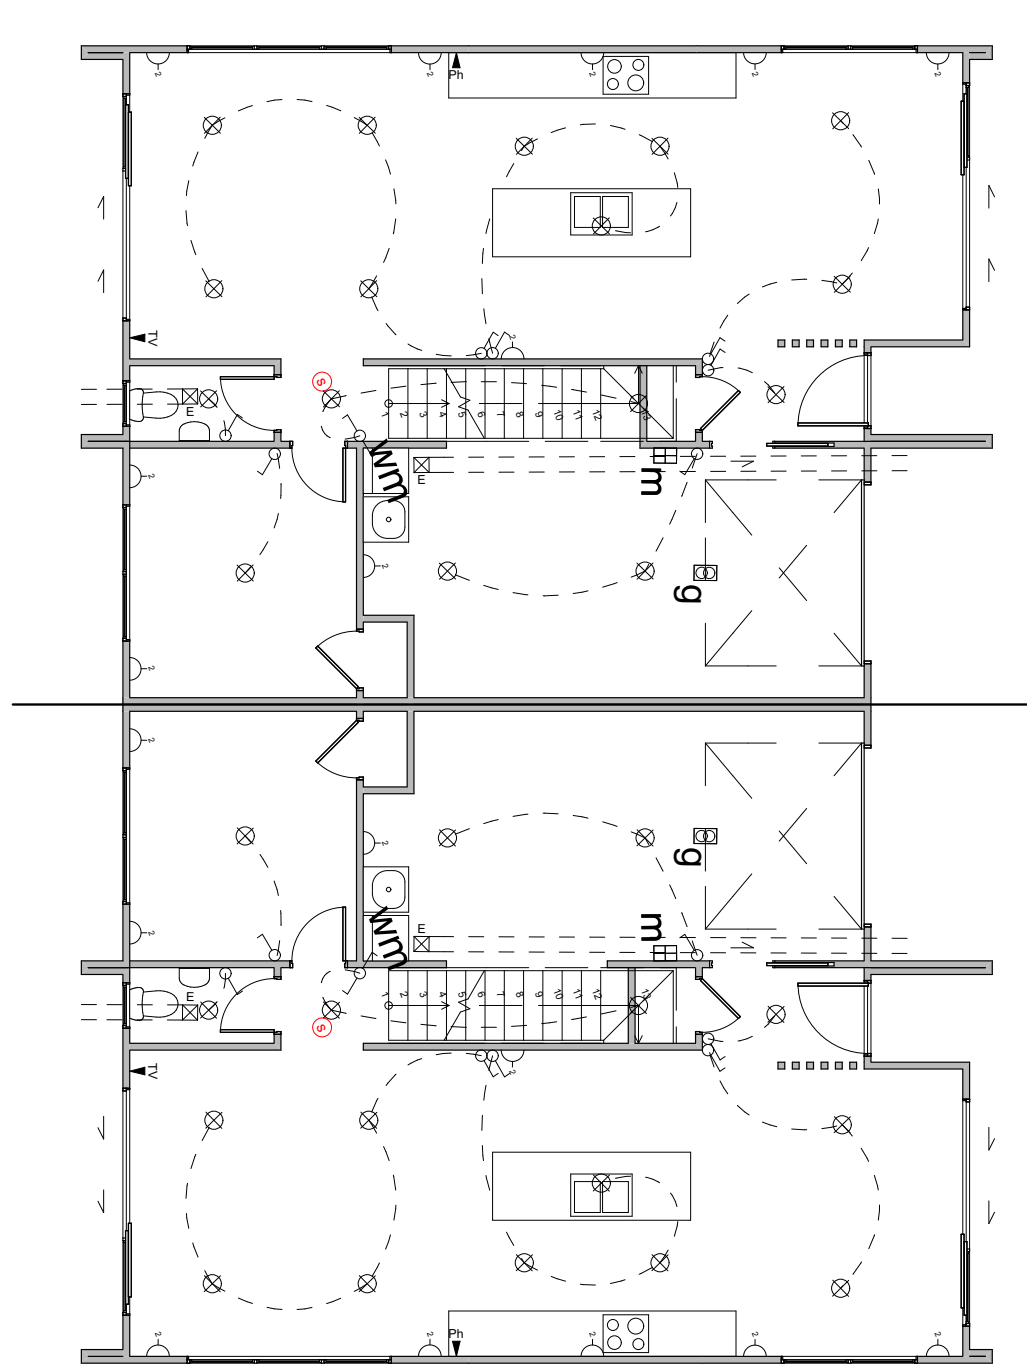









    


Lower Floor Plan





Upper Floor Plan

 Electrical Legend

-  Light switch
-  Two way light switch
-  Feature light
-  External wall light
-  Recessed downlight
-  Fluorecent light
-  Power point
-  Meter box
-  Distribution board
-  Garage door motor
-  Smoke detector
-  Extractor fan
-  Phone outlet
-  Television outlet



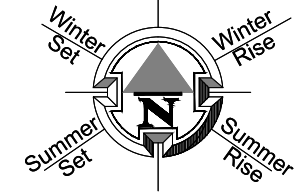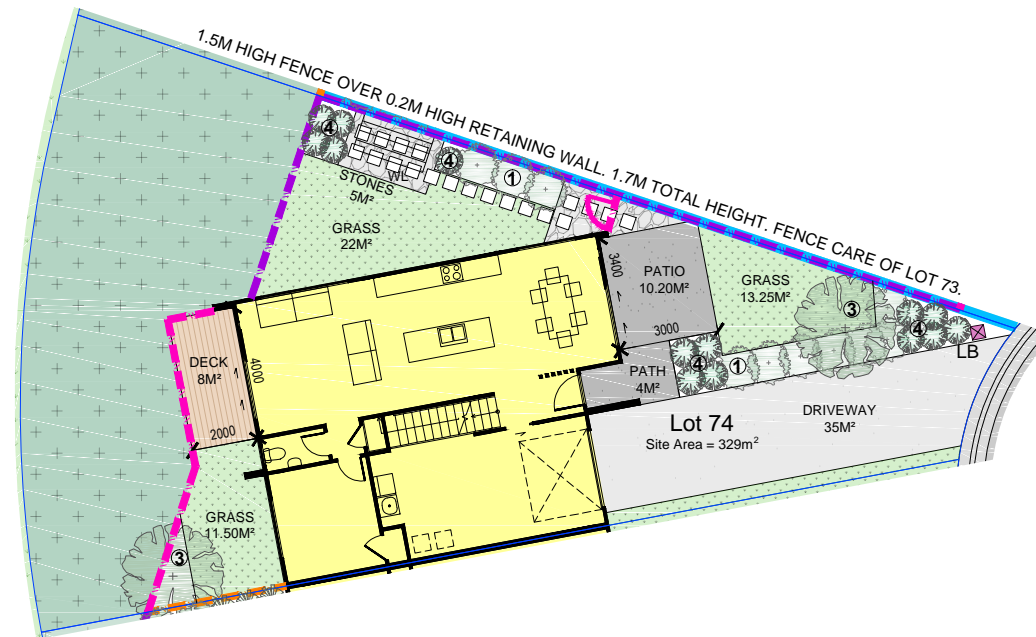

LEGEND	
	GRASS. HYDROSEED WITH 100MM TOPSOIL.
	BRUSHED FINISH CONCRETE.
	CONCRETE: EXPOSED AGGREGATE FINISH OR COLOURED FINISH OR SAWCUTS AT 0.6M CTRS
	PERMEABLE STRUCTURAL DOCUMENTATION FOR DETAILS.
	STONES (PERMEABLE) WITH FLAGSTONE STEPPING STONES
	INDICATIVE BATTER BANK. REFER SURVEY DOCUMENTS FOR DETAILS.
	SERVICE AREA FOR BINS.
	LETTERBOX
	WASHING LINE
	1.8M HIGH ROUGH SAWN CLOSED BOARDED TIMBER FENCE.
	1.8M HIGH OPEN SLAT TIMBER SCREEN.
	1.5M HIGH HORIZONTAL OPEN SLAT TIMBER FENCE.
	1.2M HIGH HORIZONTAL OPEN SLAT TIMBER FENCE.
	INDICATIVE RETAINING WALL (REFER ENGINEERS DOCUMENTATION).
<b>PRINT IN COLOUR</b>	
SCALE 1:200 @ A3	
COPYRIGHT © HOUSE OF ORANGE DESIGN LTD	
<b>LANDSCAPE SCHEDULE OF AREAS:</b>	
SITE AREA:	329 M <sup>2</sup>
PERMEABLE AREA:	187.50 M <sup>2</sup> ( 57 %)
CONCRETE:	49.20 M <sup>2</sup>
GARDEN:	21 M <sup>2</sup>
LAWN:	51 M <sup>2</sup>
STONES:	9.25 M <sup>2</sup>
FENCE RS 1.8M:	- LIN. M
SCREEN 1.8M:	- LIN. M
FENCE SLAT 1.5M:	6.50 LIN. M
FENCE SLAT 1.2M :	11.60 LIN. M
VEHICULAR CROSSING:	- M <sup>2</sup>
-FENCE LENGTH INCLUDES GATE. ALL GATES ARE BLACK POWDERCOATED.	
- 100X50 H5 GARDEN EDGING.	
- ALL RETAINING WALLS, BATTER BANKS, M <sup>2</sup> AREAS, FENCING HEIGHTS AND LENGTHS ARE SUBJECT TO FINAL FINISHED GROUND LEVEL HEIGHT AND EARTHWORKS PLAN AND ARE SUBJECT TO CHANGE.	

NZ MODERN

TYPE 1 PLANT SELECTION OPTIONS:

KEY	DESCRIPTION	AKE AKE	GRISELINIA	PITTOSPORUM
①	PLANT ATTRIBUTES: - EVERGREEN - HEDGING SELECTION			

TYPE 3 PLANT SELECTION OPTIONS:

KEY	DESCRIPTION	HOHERIA	KOWHAI	TITOKI
③	PLANT ATTRIBUTES: - NZ NATIVE - FEATURE TREE			

TYPE 4 PLANT SELECTION OPTIONS:

KEY	DESCRIPTION	APODASMA SIMILIS OIOI	ANEMANTHELE LESSONIANA 'WIND GRASS'	ARTHROPODIUM CIRRATUM 'RENGA RENGA'	ASTILIA BANKSII	COROKIA CULTIVARS	FLAX CULTIVARS	HEBE	LAVENDER	MUEHLENBECKIA ASTONII	PSEUDOPANAX CULTIVARS	UGNI MOLINAE 'NZ CRANBERRY'
④	PLANT ATTRIBUTES: - EVERGREEN - SHRUBS (1M)											

Placement	Colour	Sample/notes
Roof	Titania	Corrugated Colorsteel
Fascia	Titania	
Gutters	Titania	
Downpipes	Titania	
Soffits	Wattyl Graceful White	
Joinery	Titania	
Cladding 1 - Linea Weatherboard	Wattyl Bushland	
Cladding 2 - Cedar Shiplap	Forestwood Stain Rustic Oak	
Cladding 3 - Horizontal Stria	Wattyl Rock Oyster	
Box corners	N/A	
Window surrounds	N/A	
Garage door - colour Profile	Titania	Futura Woodgrain
Garage reveals	Wattyl Graceful White	
Front door - colour Profile	Ironsand	LAT00
Notes		